



SIGN COUNT
NO LEFT TURN:
NO RIGHT TURN:
ROAD CLOSED AHEAD:
ROAD CLOSED:
DETOUR AHEAD:
DETOUR LEFT:
DETOUR RIGHT:
DETOUR THRU:
NO PARKING STICKS:

DRUMS/CONES:

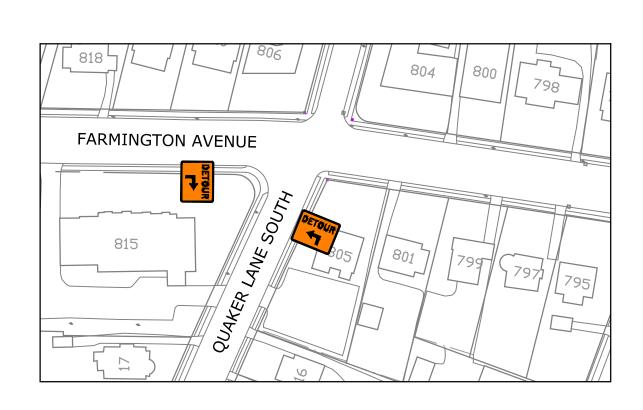



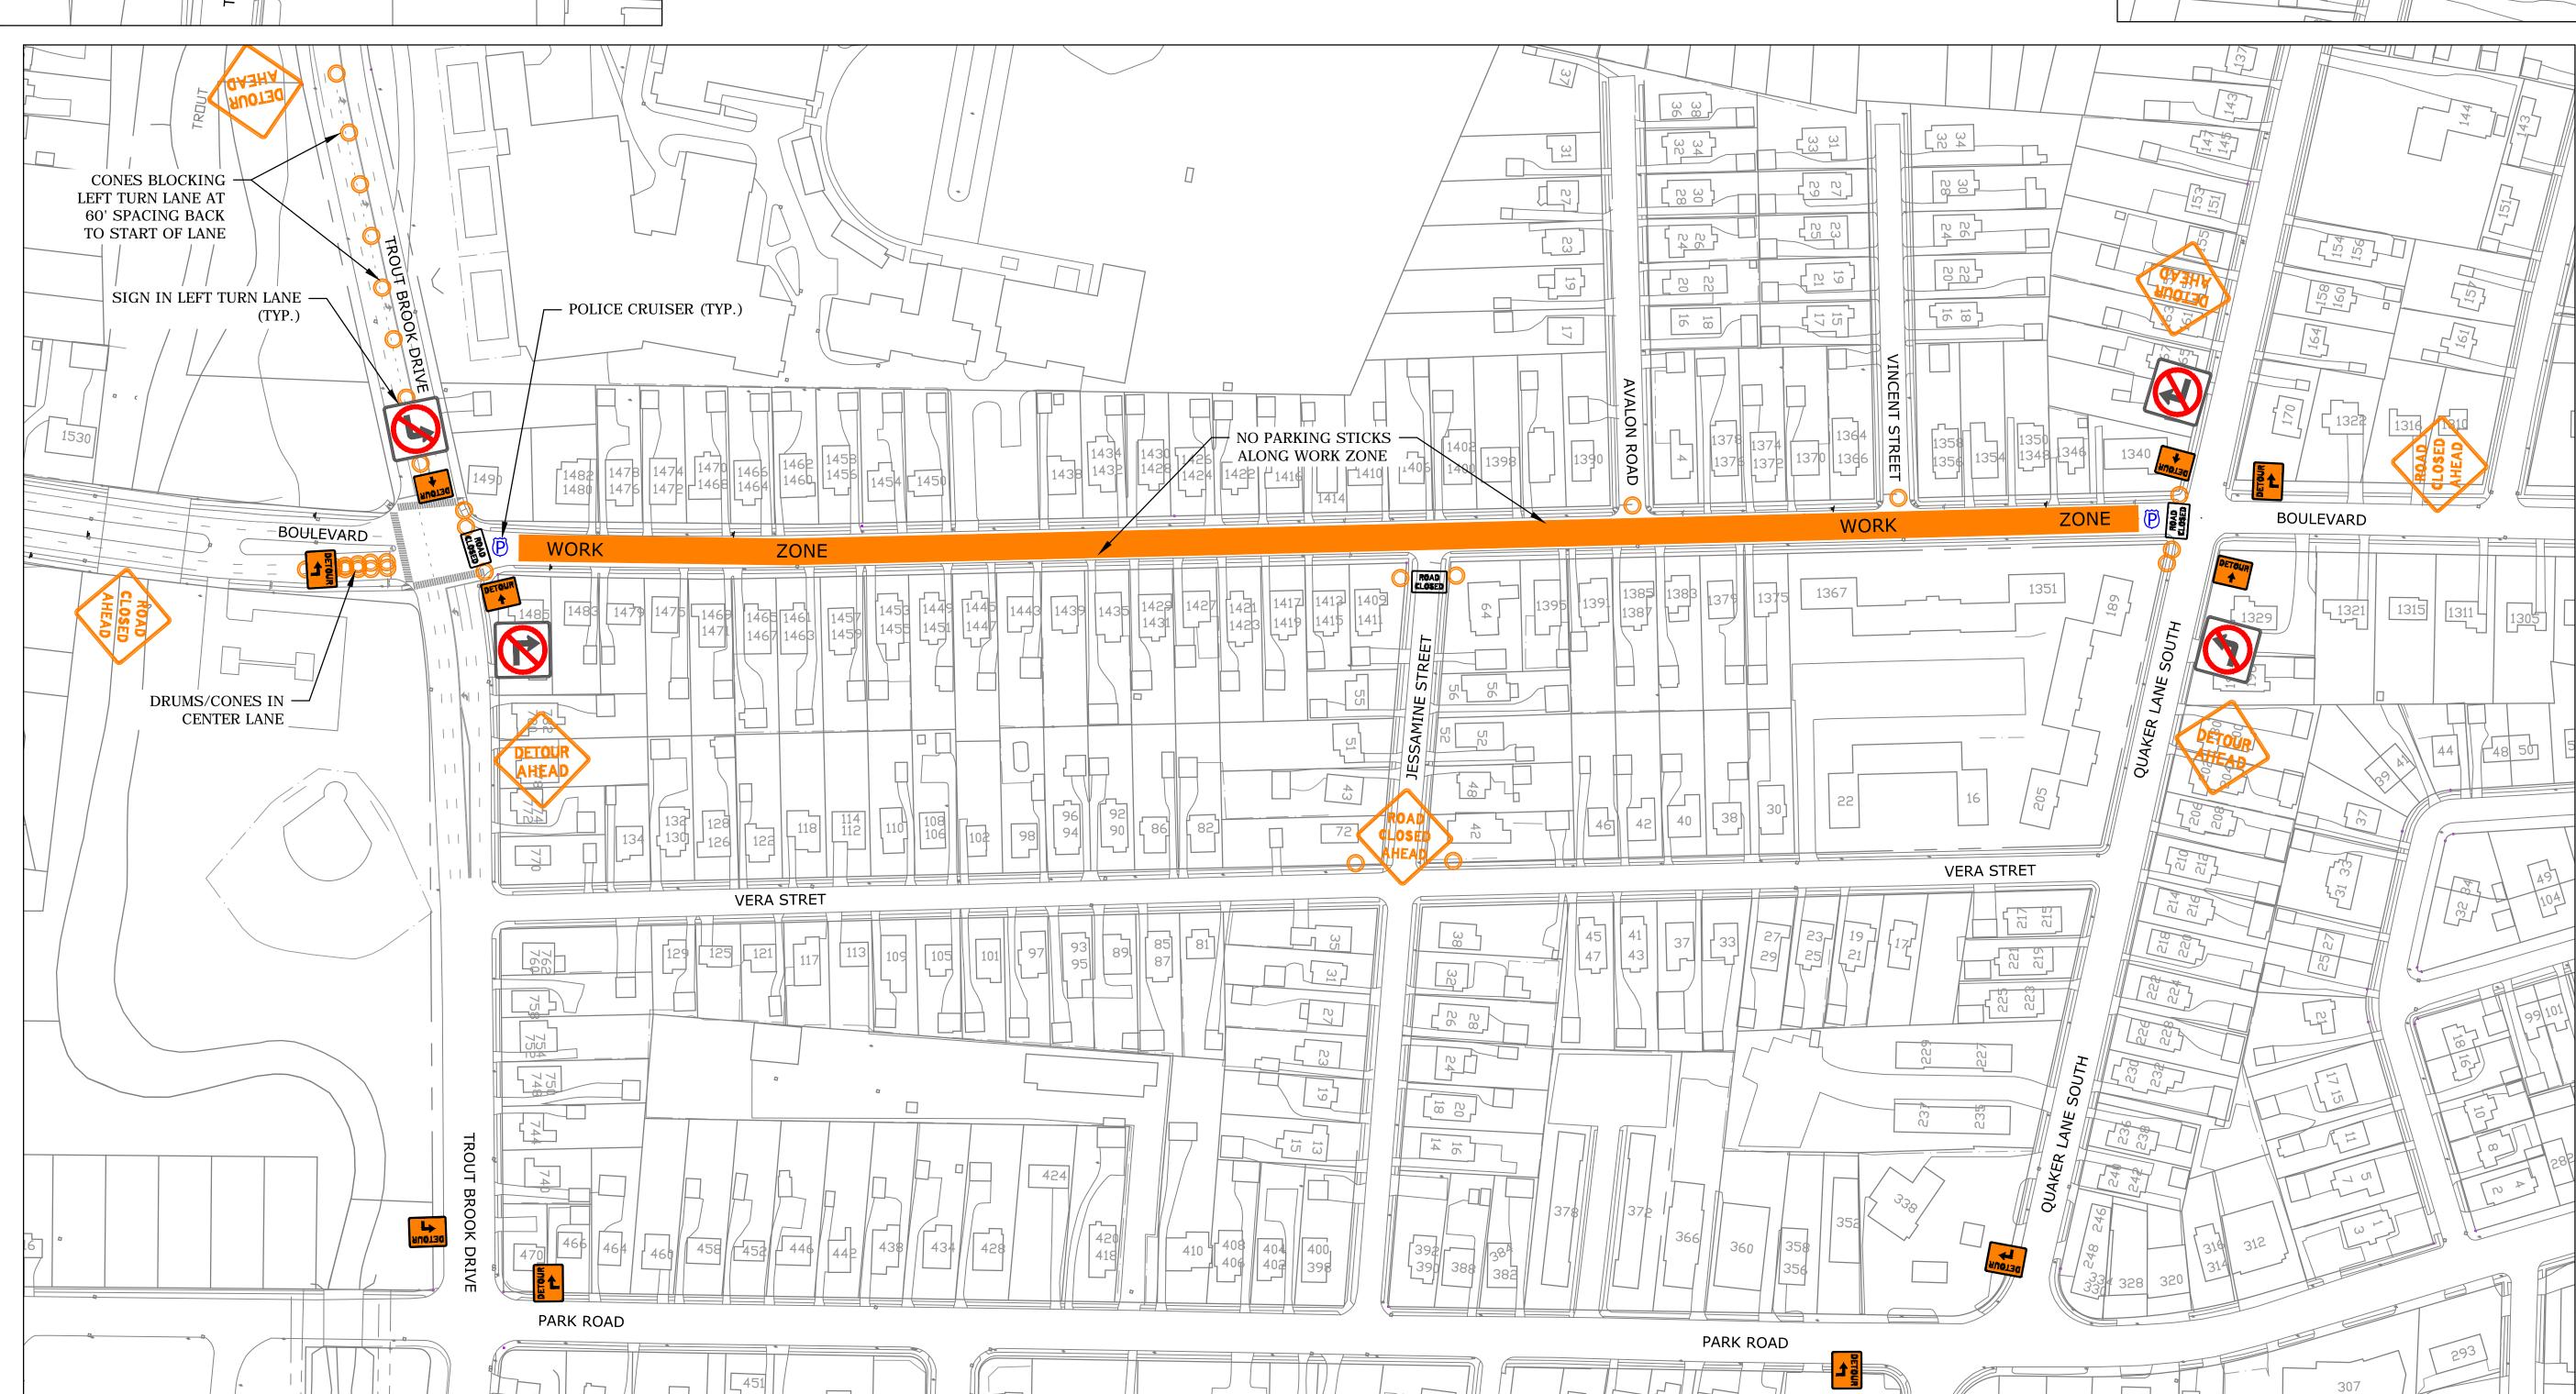

**NOTES** 

- 1) WORK CONSISTS OF MILLING AND PAVING ON SEPARATE WORK DAYS
- 2) NO CTTRANSIT ROUTES ON BOULEVARD WEST OF QUAKER LANE SOUTH



DESCRIPTION

TOWN OF WEST HARTFORD
DEPARTMENT OF COMMUNITY DEVELOPMENT
DIVISION OF ENGINEERING

BOULEVARD

MAINT. & PROT. OF TRAFFIC TROUT BROOK DRIVE TO QUAKER LANE SOUTH

SCALE: 1"=100' DESIGNER: JRB DATE: APR. 2018

M&PT SHEET 1 OF 1